



F.H.W.A. REGION NO.	STATE	FED. AID PROJ. NO.	SHEET NO.	TOTAL SHEETS
3	MD.		2	5

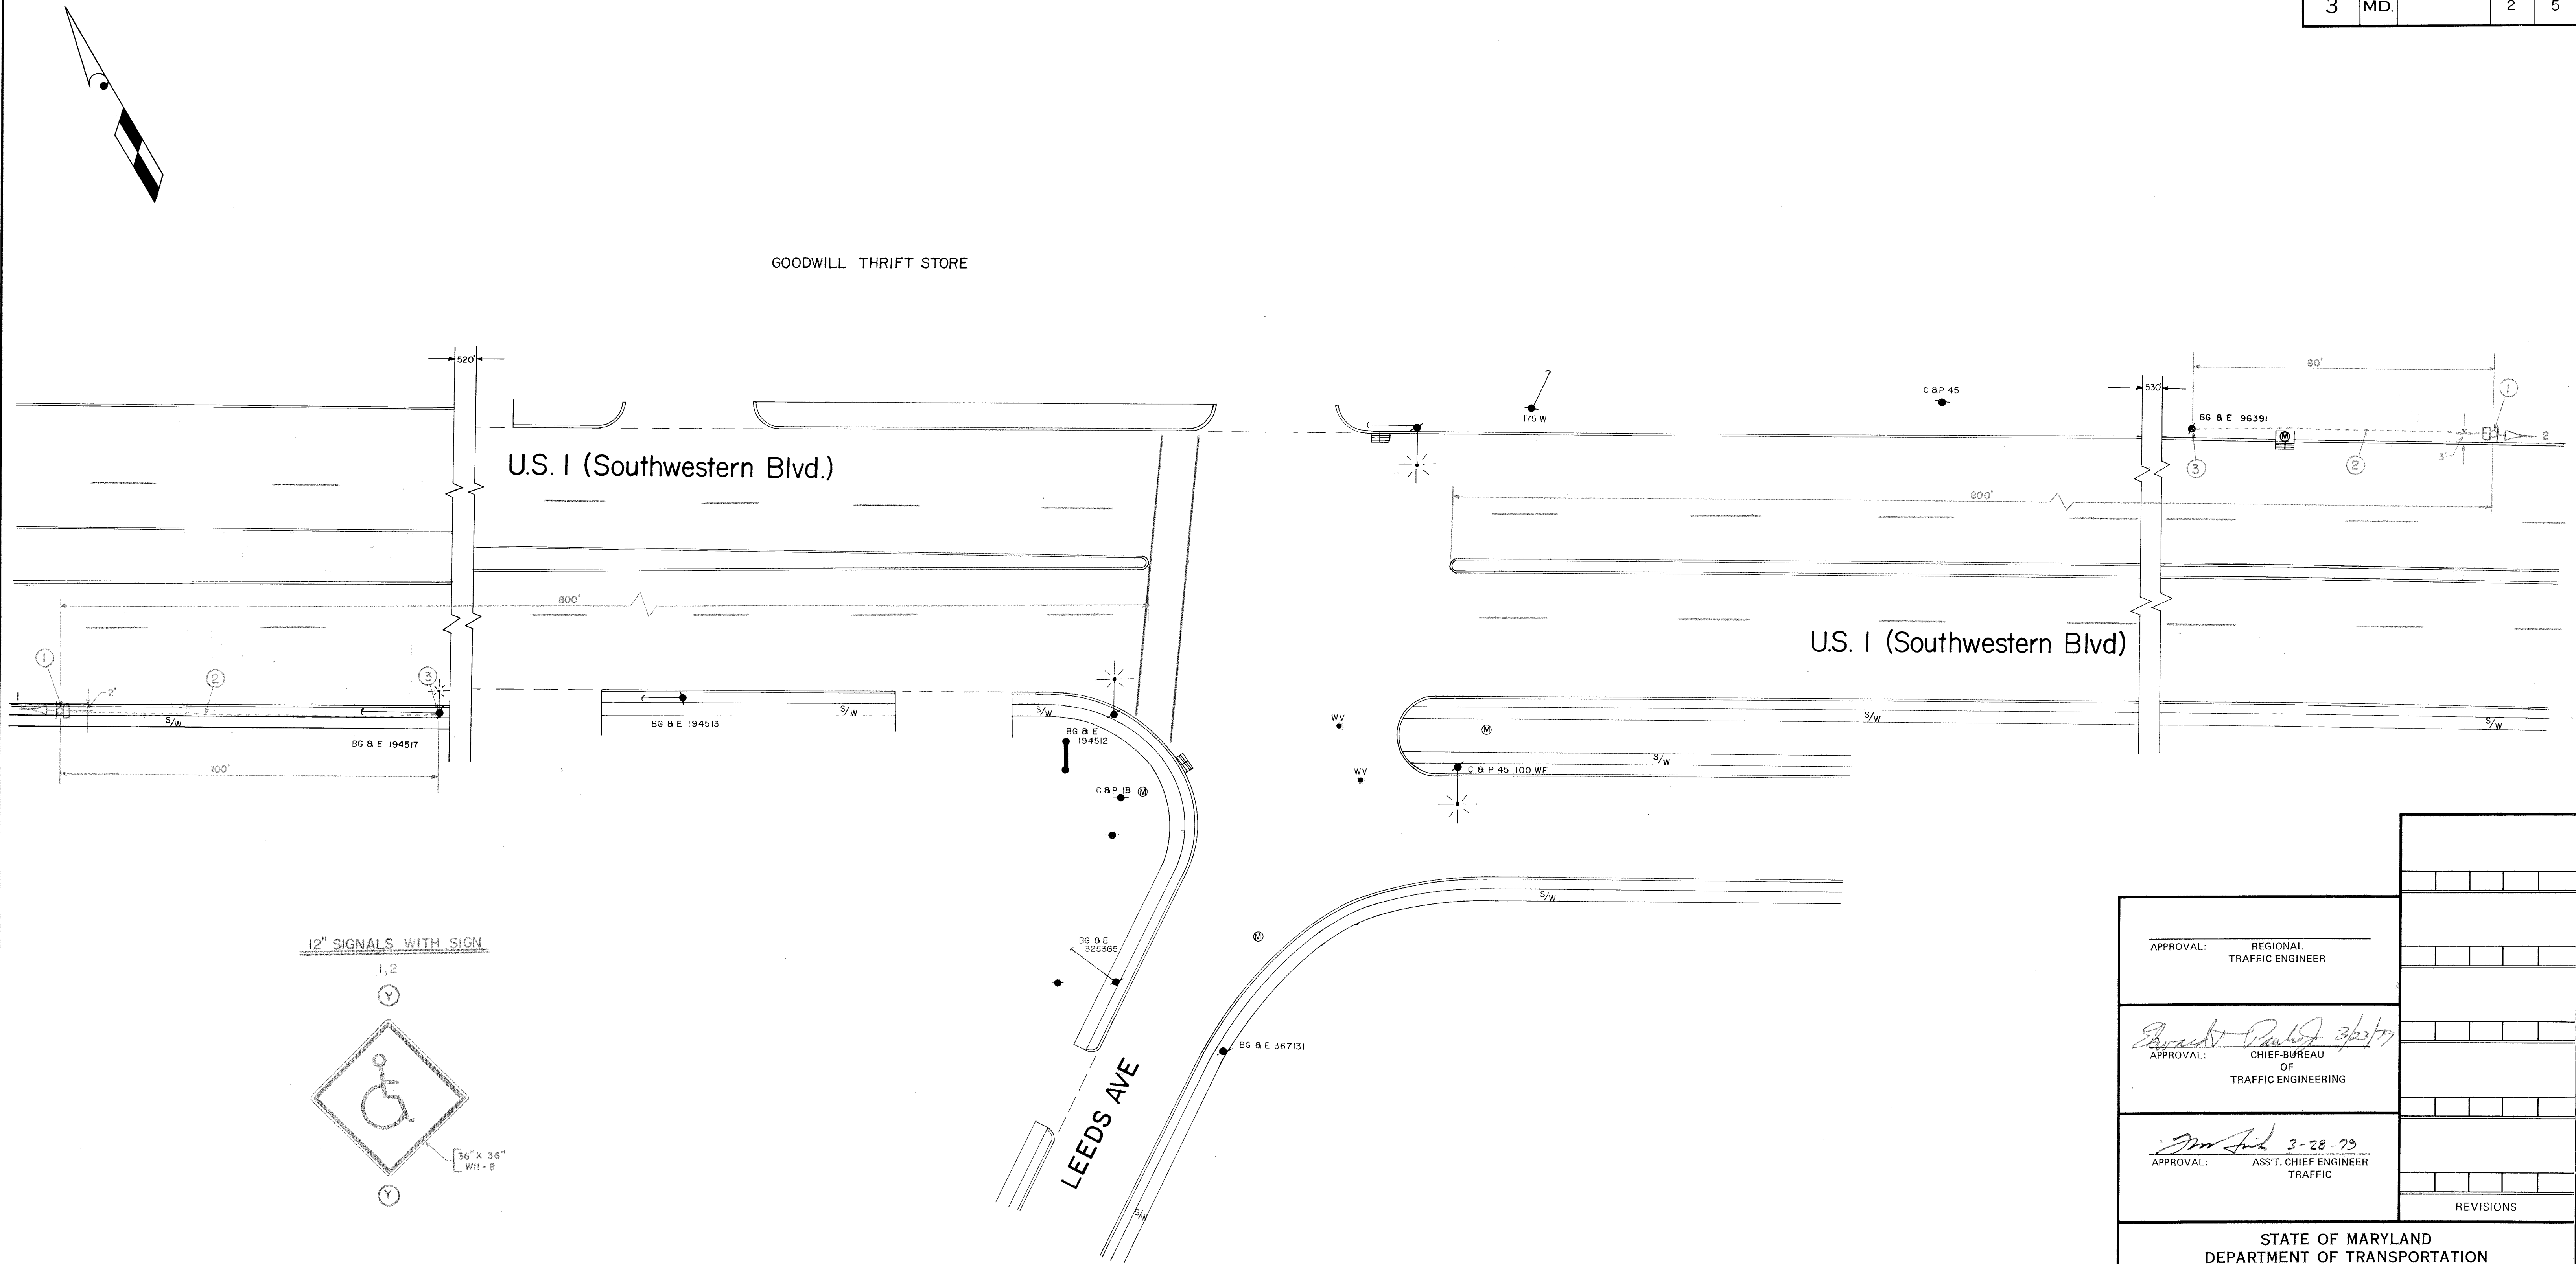

12" SIGNALS WITH SIGN

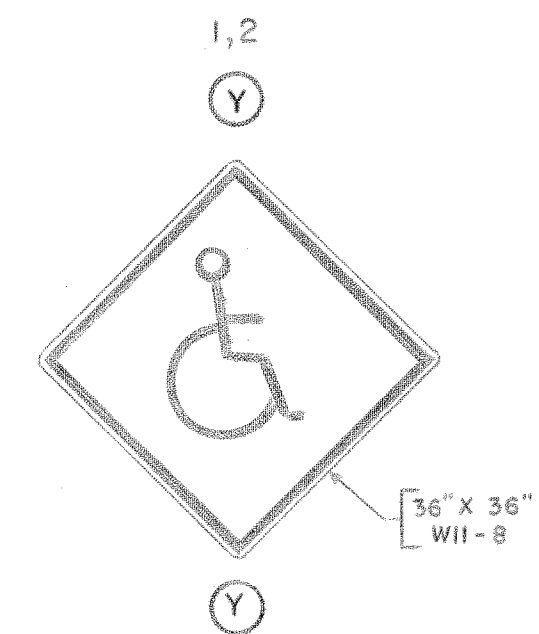

APPROVAL: _____ REGIONAL TRAFFIC ENGINEER
APPROVAL: <i>Edward Paul</i> 3/23/77 CHIEF-BUREAU OF TRAFFIC ENGINEERING
APPROVAL: <i>Jim Jick</i> 3-28-73 ASST. CHIEF ENGINEER TRAFFIC
REVISIONS

STATE OF MARYLAND DEPARTMENT OF TRANSPORTATION STATE HIGHWAY ADMINISTRATION TRAFFIC DIVISION - BUREAU OF TRAFFIC ENGINEERING U.S. 1 (Southwestern Blvd) & LEEDS AVE	
SCALE 1" = 20'	DATE 8-17-72 CONTRACT NO. B-601-501-485
DRAWN BY: J.G. H. KILIAN	COUNTY: BALTIMORE
DESIGNED BY: <i>Howard J. Melina</i>	SIGNAL NO.:
CHECKED BY: _____	DRAWING NO. TS- 673